


PLAN IS CONCEPTUAL AND SUBJECT TO CHANGE

# DOLPHIN HEAD PARK - CONCEPTUAL MASTER PLAN

## HILTON HEAD PLANTATION - HILTON HEAD ISLAND SC


SEPTEMBER 09, 2020



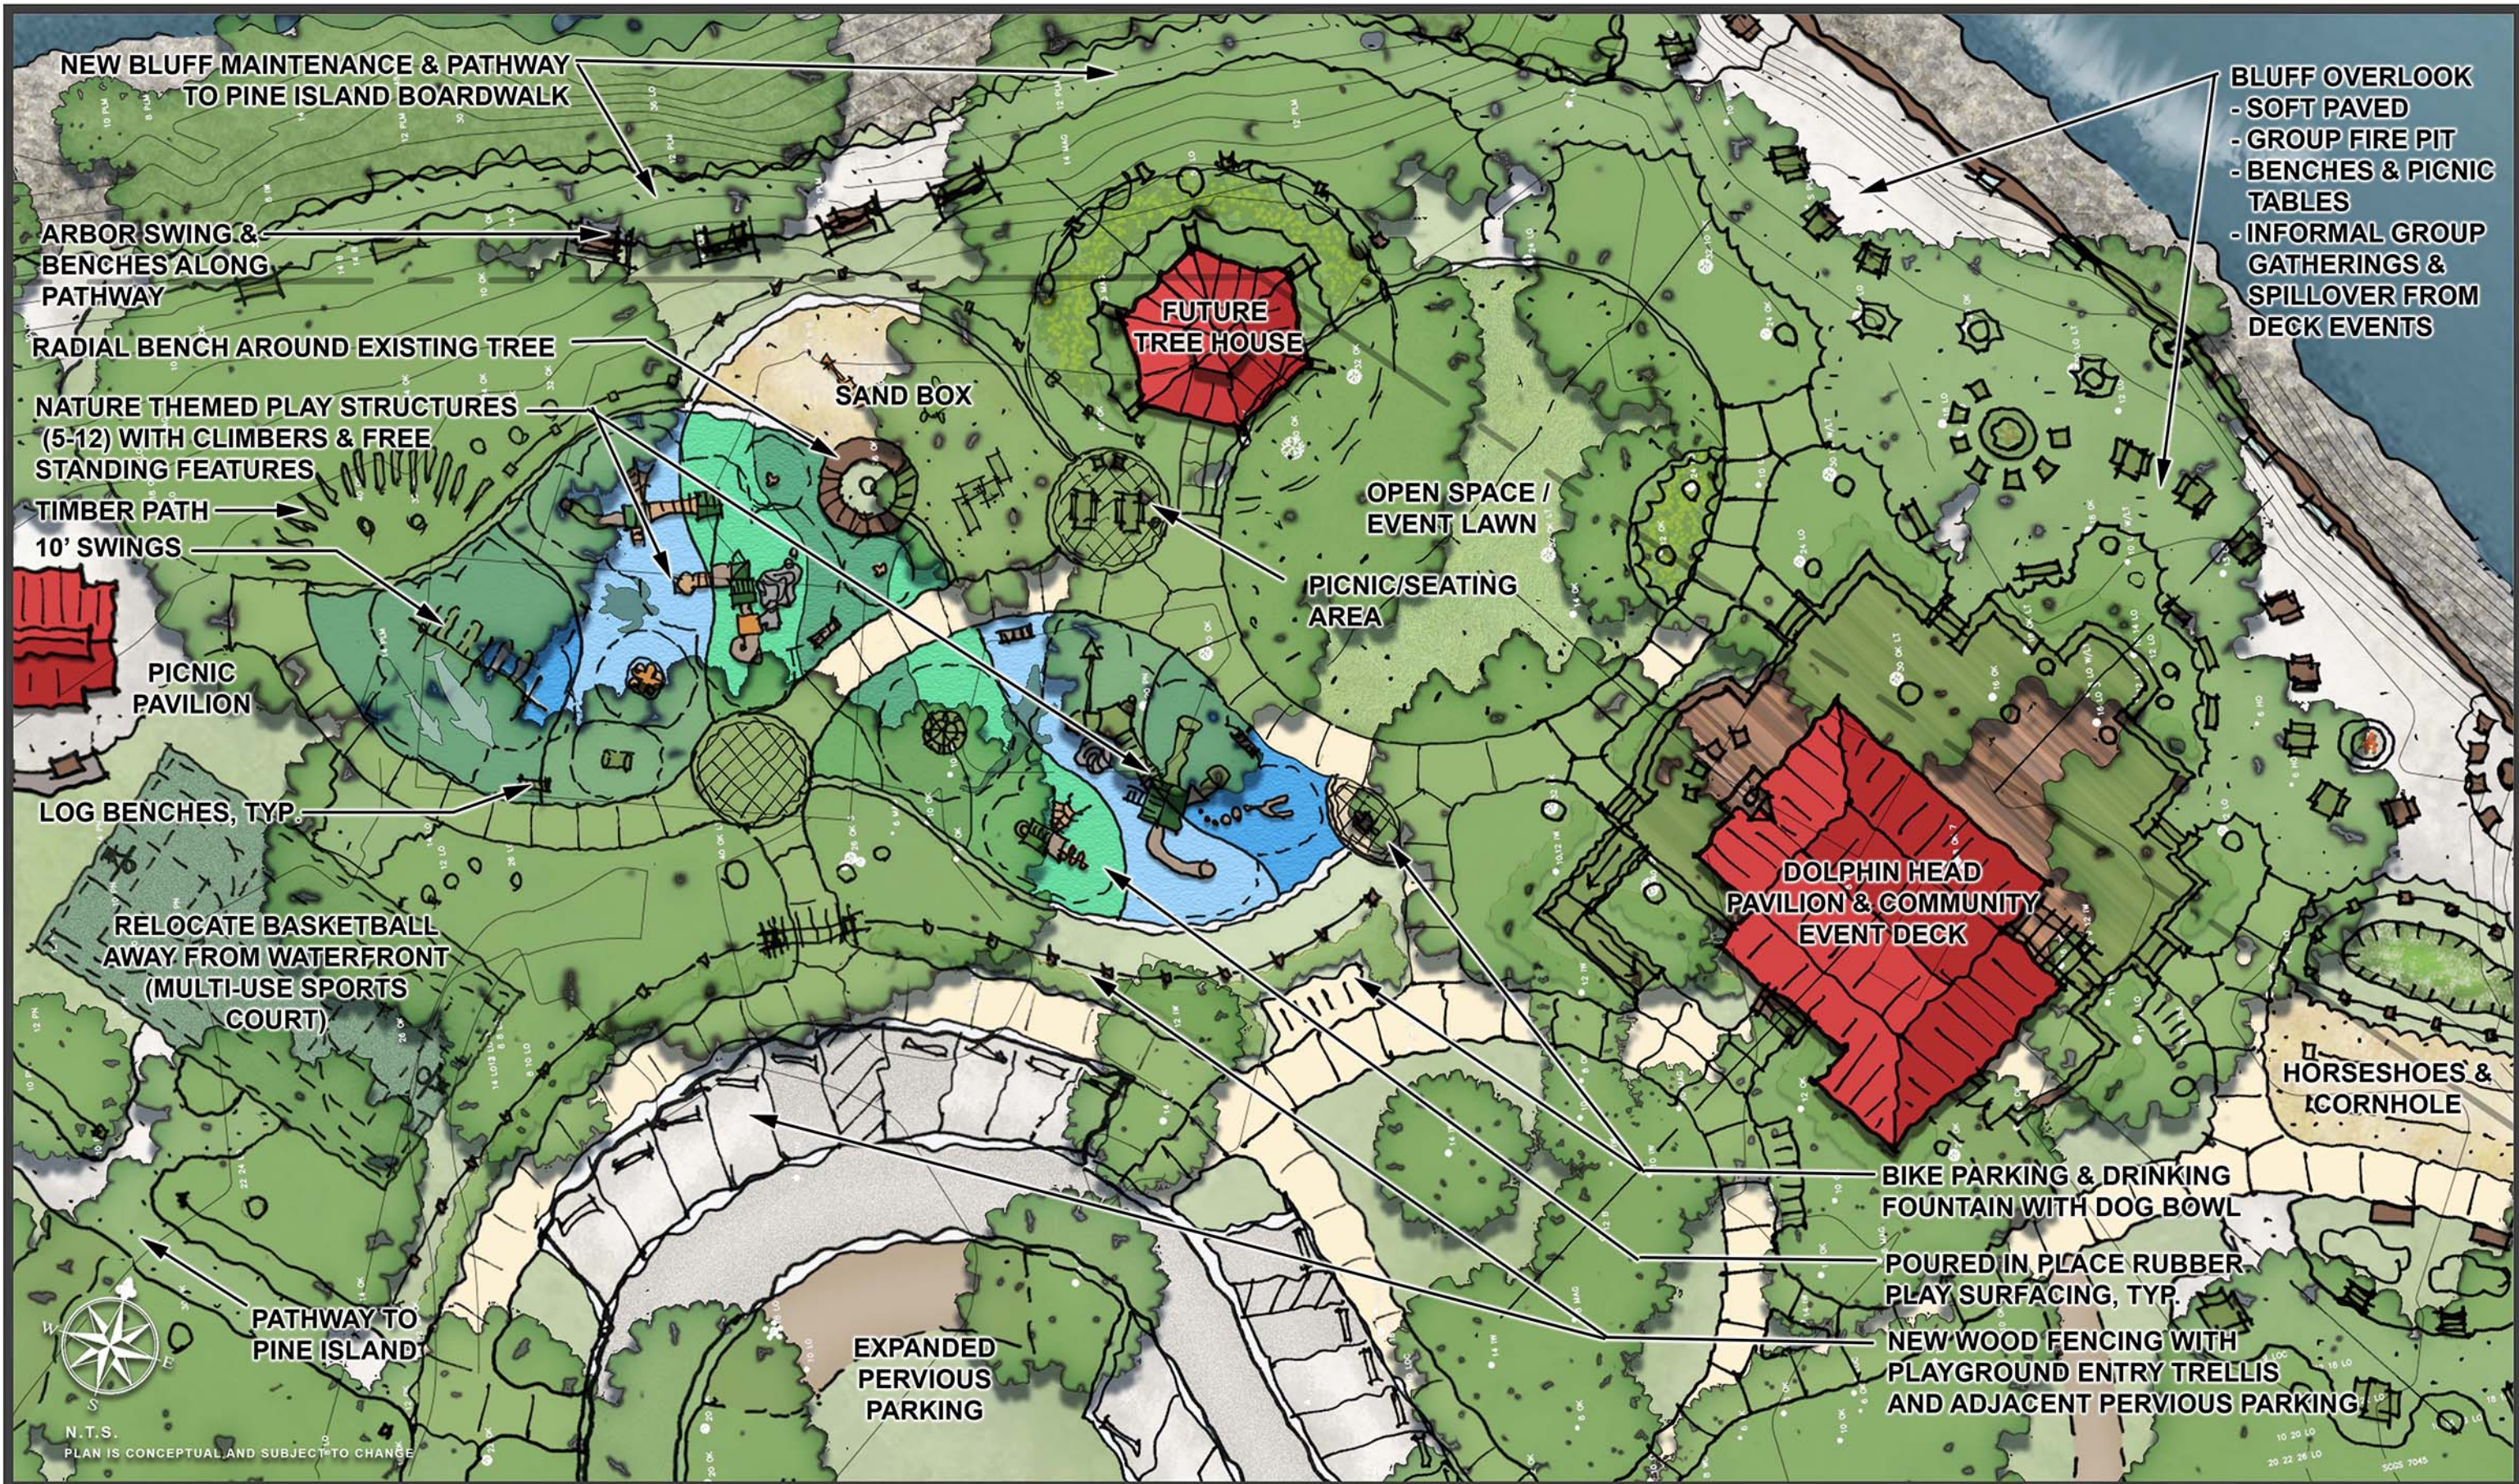

**DOLPHIN HEAD PARK - PAVILION ENLARGEMENT**  
 HILTON HEAD PLANTATION - HILTON HEAD ISLAND SC  
 SEPTEMBER 09, 2020



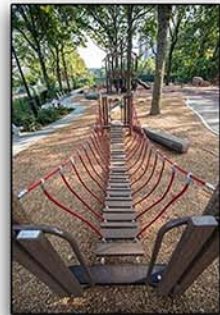

# DOLPHIN HEAD PARK - CASE STUDY IMAGERY

HILTON HEAD PLANTATION - HILTON HEAD ISLAND SC  
SEPTEMBER 09, 2020



EVENT LAWN



DOLPHIN HEAD PARK - CONCEPTUAL MASTER PLAN  
HILTON HEAD PLANTATION - HILTON HEAD ISLAND SC  
SEPTEMBER 09, 2020

WOOD PARTNERS INC.  
Landscape Architects  
Land Planners **WPI**



PORT ROYAL SOUND PAVILION DECK

DOLPHIN HEAD PARK - CONCEPTUAL MASTER PLAN  
HILTON HEAD PLANTATION - HILTON HEAD ISLAND SC  
SEPTEMBER 09, 2020





PLAYGROUND 1



DOLPHIN HEAD PARK - CONCEPTUAL MASTER PLAN  
HILTON HEAD PLANTATION - HILTON HEAD ISLAND SC  
SEPTEMBER 09, 2020

WOOD PARTNERS INC.  
Landscape Architects  
Land Planners **WPI**




PLAYGROUND 2

DOLPHIN HEAD PARK - CONCEPTUAL MASTER PLAN  
HILTON HEAD PLANTATION - HILTON HEAD ISLAND SC  
SEPTEMBER 09, 2020




WOOD PARTNERS INC.  
Landscape Architects  
Land Planners **WPI**

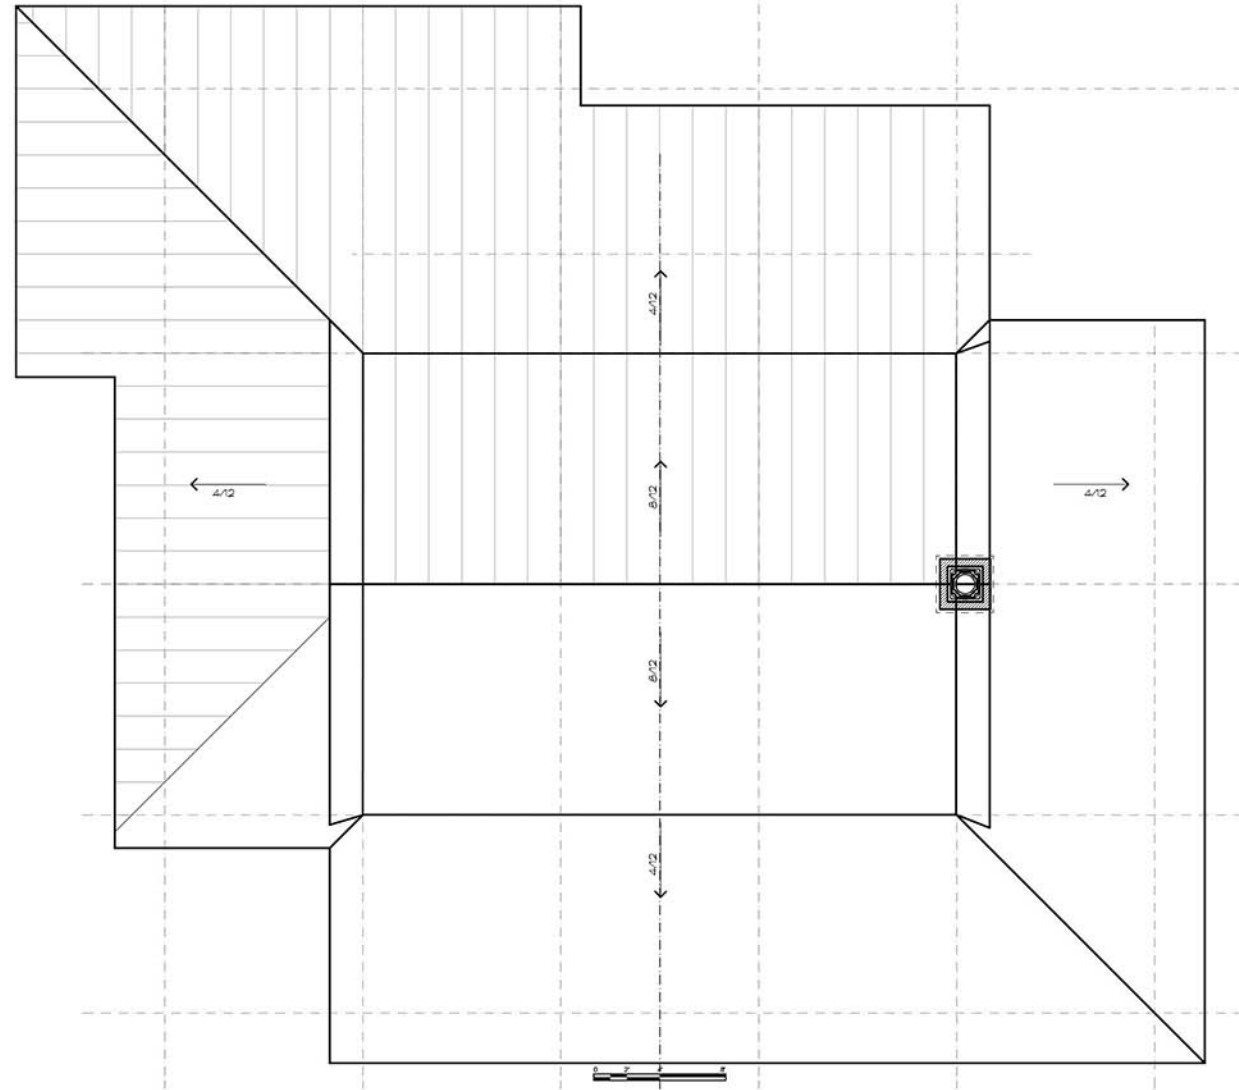

**ROOF PLAN**  
SCALE: 3/16"=1'-0"

2  
A-1

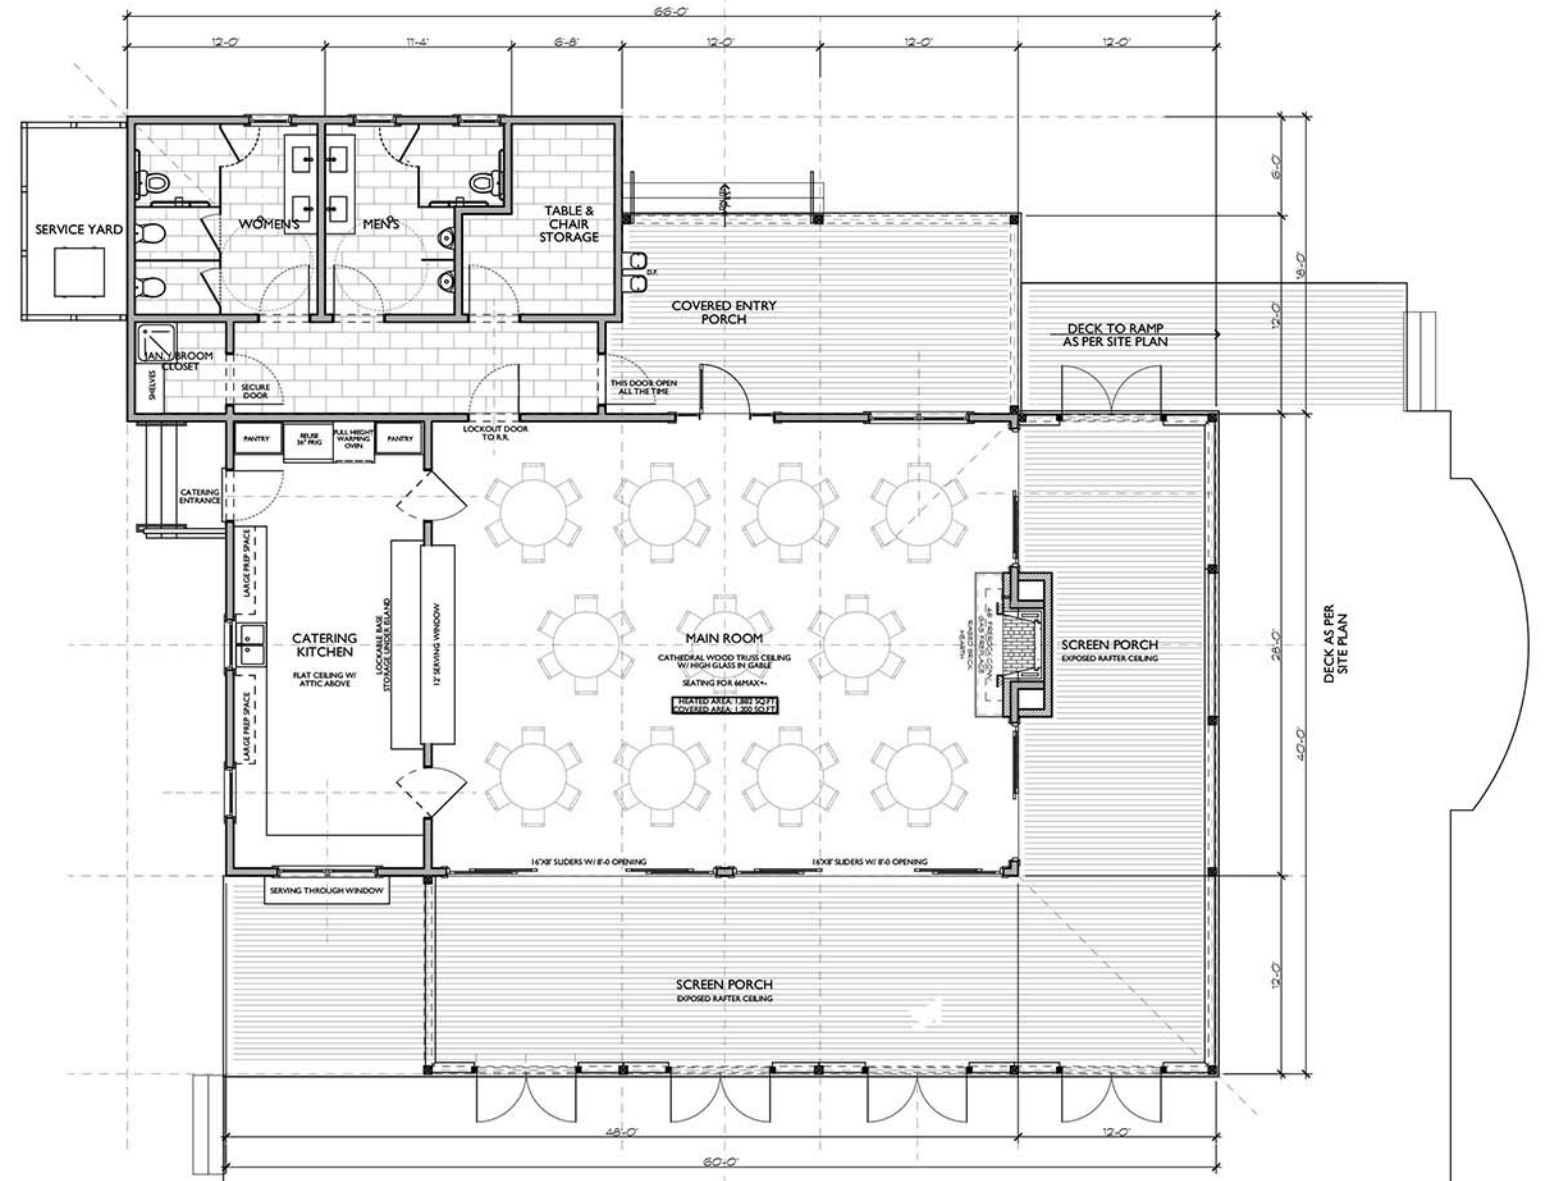

**FLOOR PLAN**  
SCALE: 3/16"=1'-0"

1  
A-1



**INSPIRATION IMAGES**

3  
A-1



**DOLPHIN HEAD PARK - CONCEPTUAL MASTER PLAN**

HILTON HEAD PLANTATION - HILTON HEAD ISLAND SC

SEPTEMBER 09, 2020

WOOD PARTNERS INC.  
Landscape Architects  
Land Planners








ENTRY PERSPECTIVE

1  
A-2

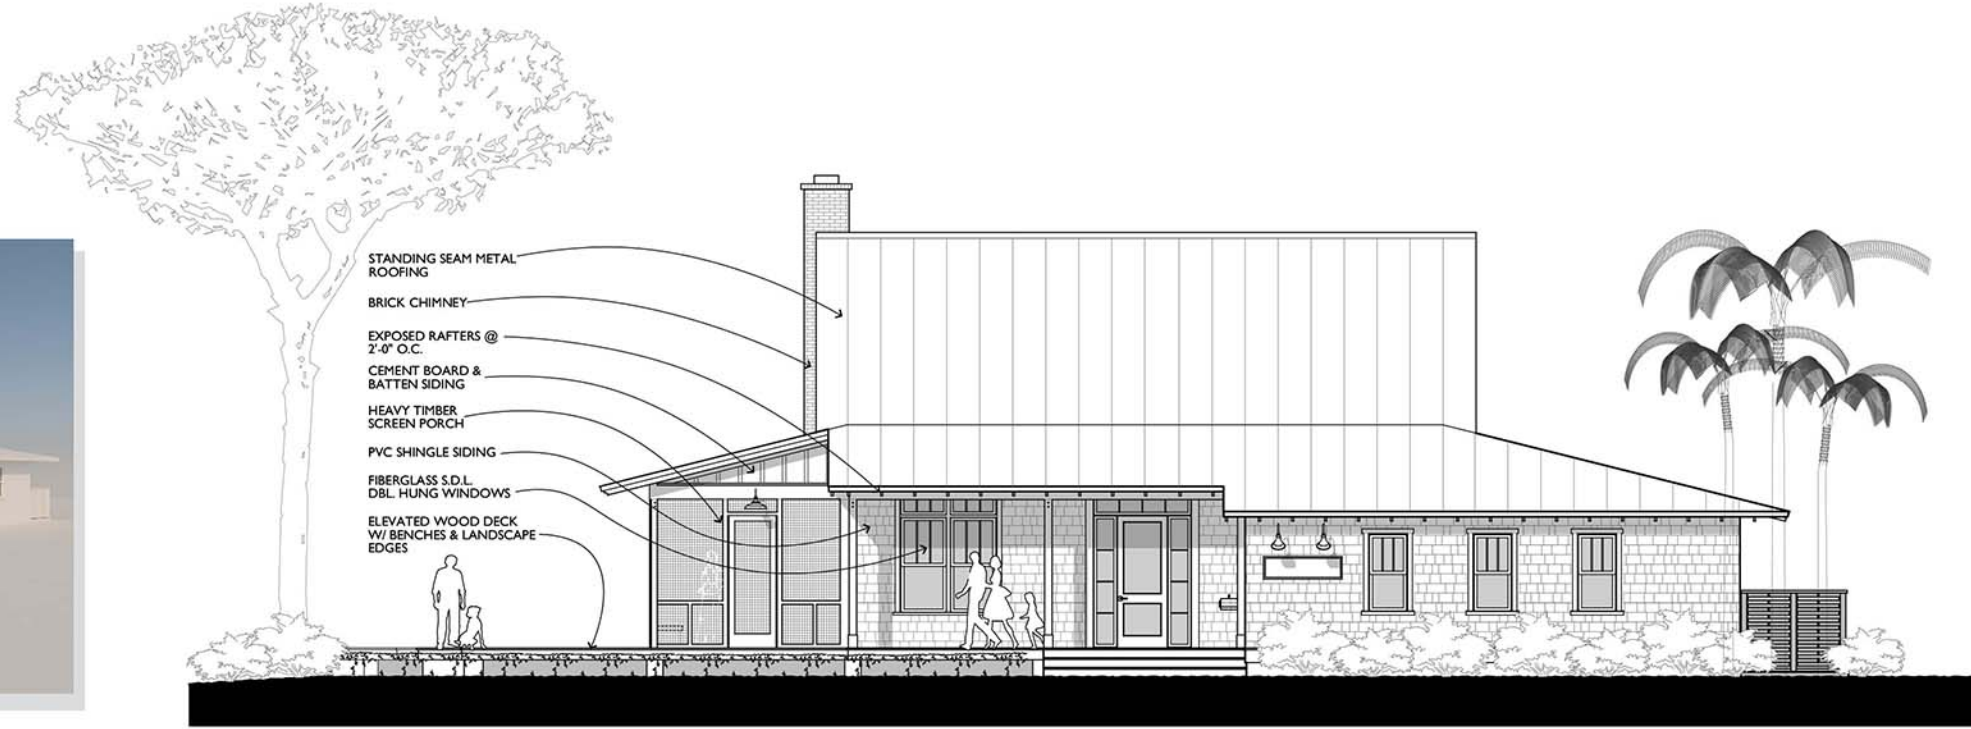

ENTRY ELEVATION


SCALE: 3/16"=1'-0"

3  
A-2



RIGHT REAR AXONIMETRIC

2  
A-2

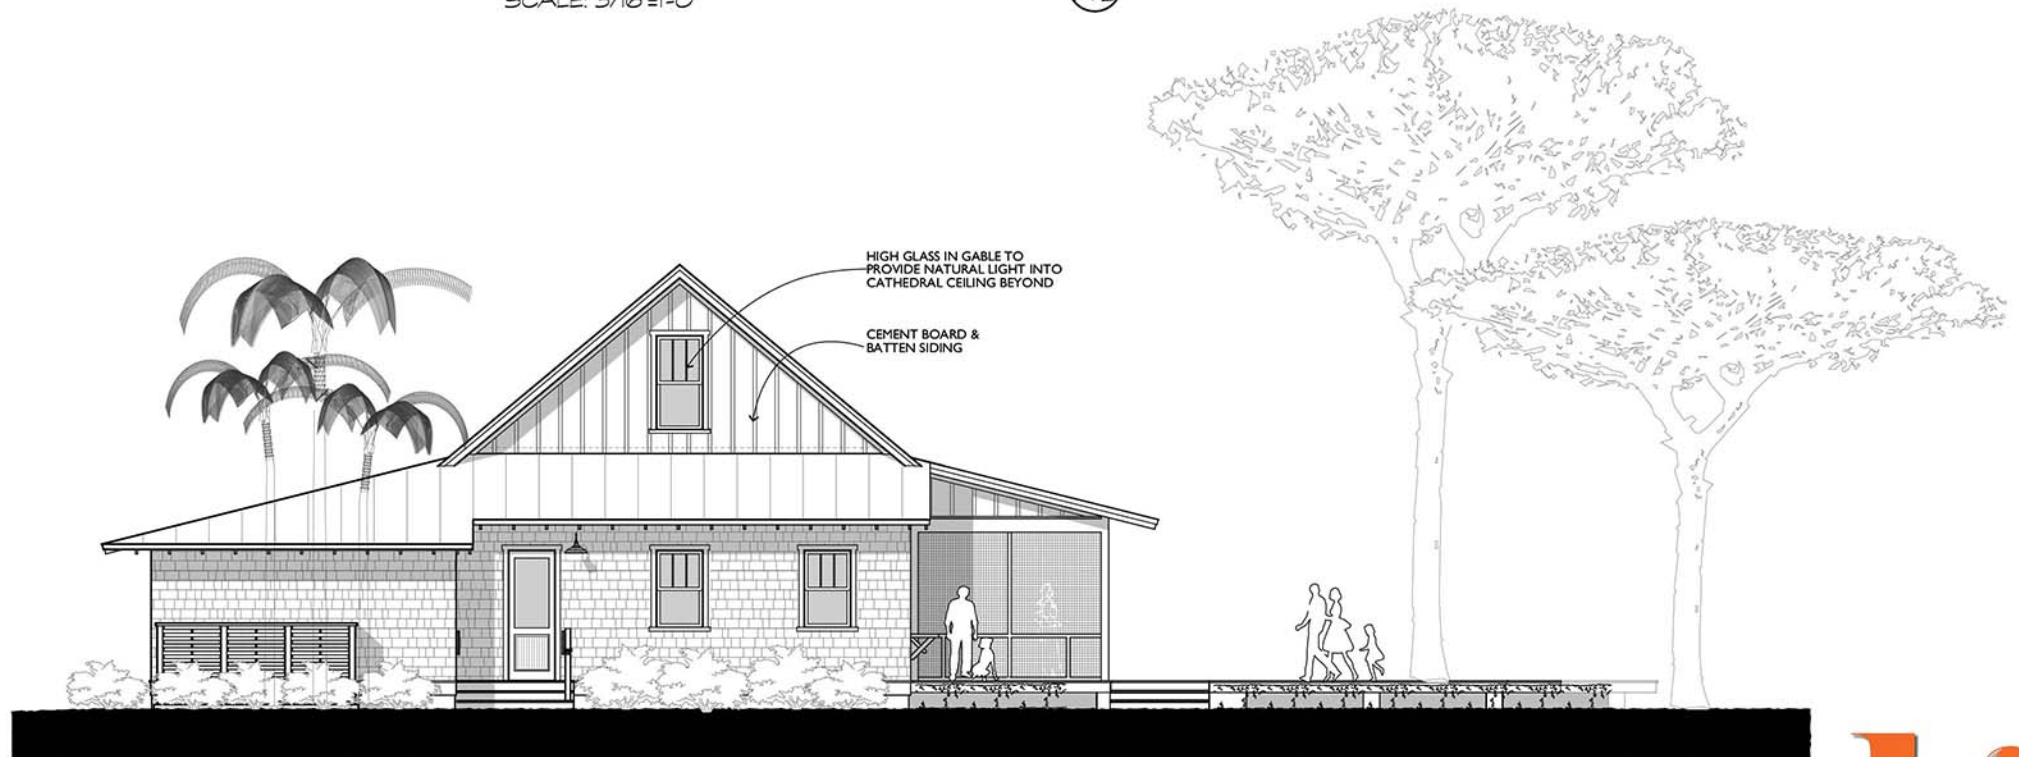

RIGHT SIDE ELEVATION

SCALE: 3/16"=1'-0"

4  
A-2



DOLPHIN HEAD PARK - CONCEPTUAL MASTER PLAN

HILTON HEAD PLANTATION - HILTON HEAD ISLAND SC

SEPTEMBER 09, 2020

WOOD PARTNERS INC.  
Landscape Architects  
Land Planners





DOLPHIN HEAD PAVILION

DOLPHIN HEAD PARK - CONCEPTUAL MASTER PLAN  
HILTON HEAD PLANTATION - HILTON HEAD ISLAND SC  
SEPTEMBER 09, 2020



WOOD PARTNERS INC.  
Landscape Architects  
Land Planners **WPI**